


STREET DETAILS


<u>TITLE</u>	<u>DETAIL NUMBER</u>
SIGNALIZED SIGHT TRIANGLES	500-1
STOP CONTROLLED SIGHT TRIANGLES	500-2
CURBS	500-3
MAJOR ARTERIAL OPTION 1	500-4
MAJOR ARTERIAL OPTION 2	500-5
MAJOR ARTERIAL OPTION 3	500-6
MAJOR ARTERIAL OPTION 4	500-7
RESIDENTIAL LOCAL	500-8
RESIDENTIAL RURAL	500-9
MINOR ARTERIAL OPTION 1	500-10
MINOR ARTERIAL OPTION 2	500-11
MINOR ARTERIAL OPTION 3	500-13
MINOR ARTERIAL OPTION 4	500-14
COLLECTOR OPTION 1	500-15
COLLECTOR OPTION 2	500-16
COLLECTOR OPTION 3	500-17
COLLECTOR OPTION 4	500-18
COLLECTOR OPTION 5	500-19
COLLECTOR OPTION 6	500-20
NEIGHBORHOOD COLLECTOR OPTION 1	500-21
NEIGHBORHOOD COLLECTOR OPTION 2	500-22
NEIGHBORHOOD COLLECTOR OPTION 3	500-23

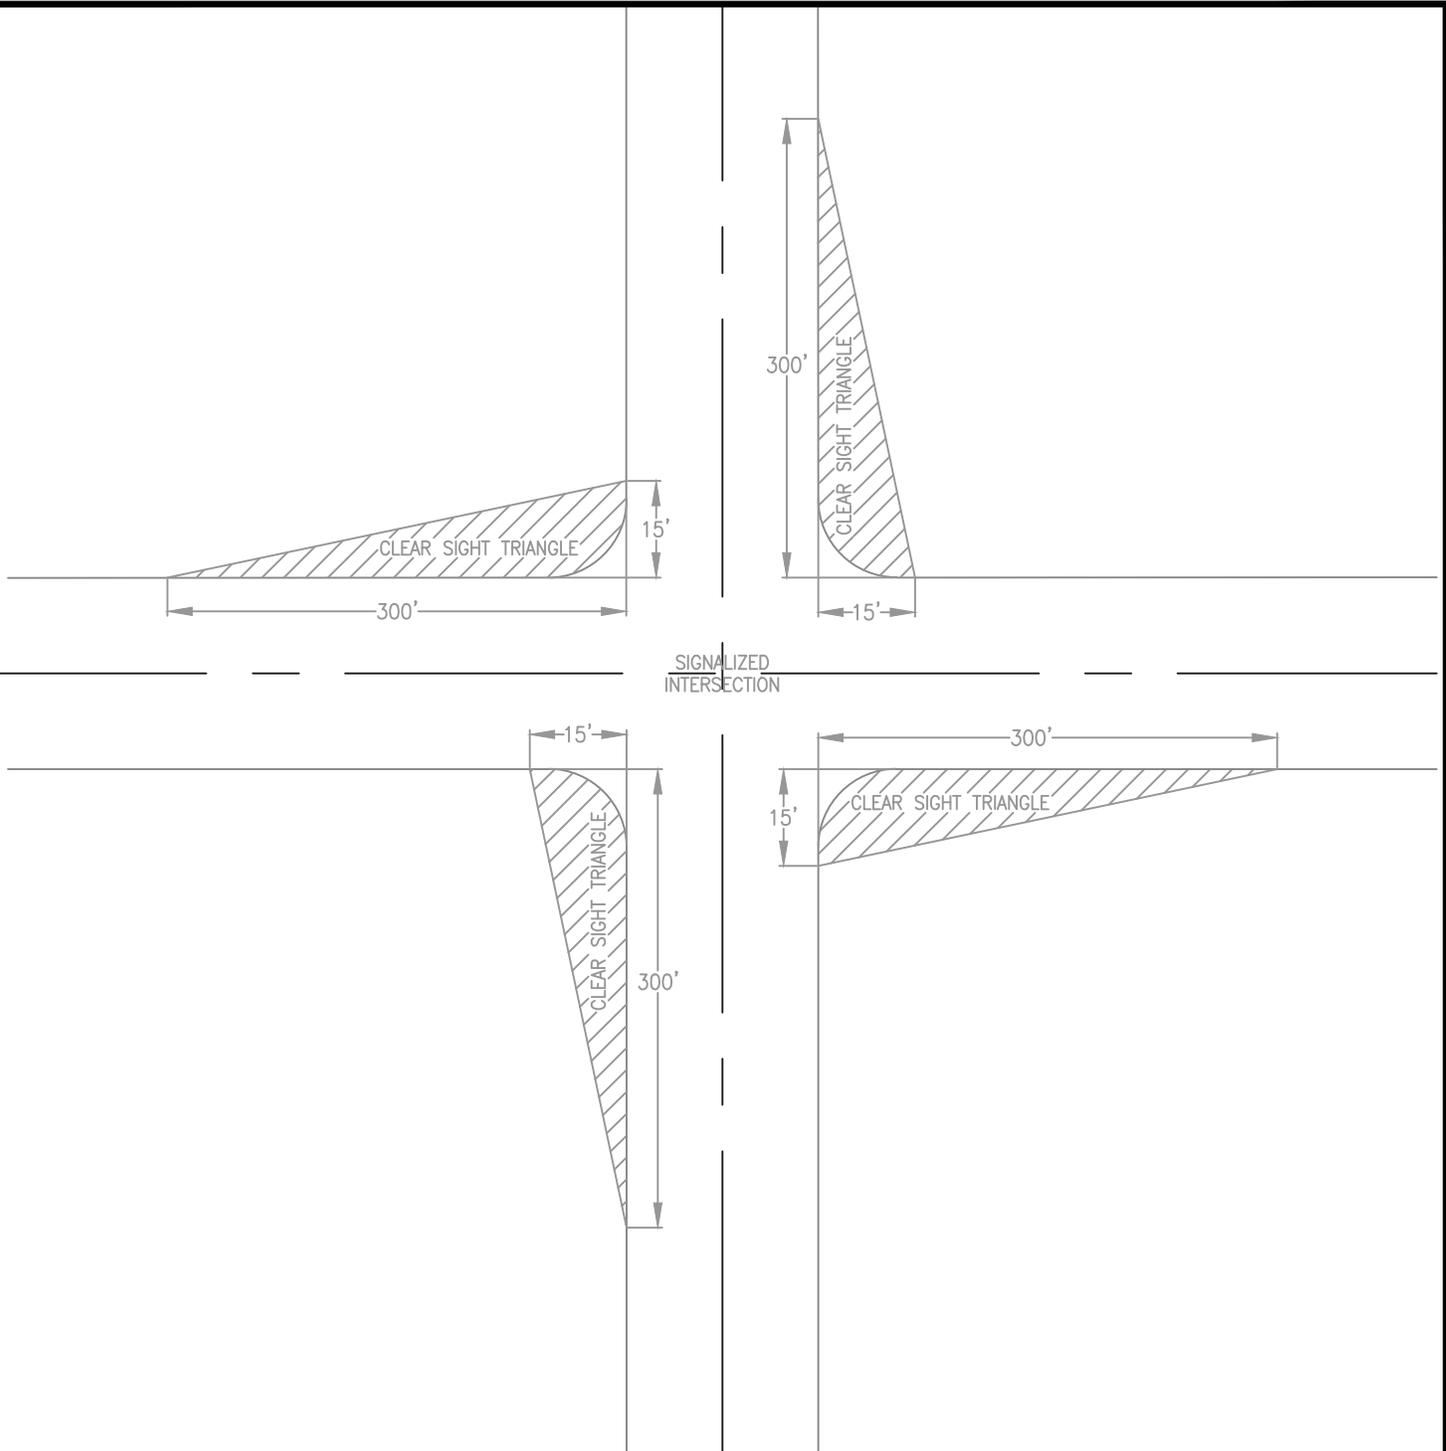

NOTE: Sight triangle shown shall be used at signalized intersections. See Detail 500-2 for sight triangles at stop-controlled intersections and driveways.

All objects located within the indicated clear sight triangle shall be no more than 30" tall; tree canopies encroaching in the clear sight triangle shall be no less than 7' above grade. Deviation from the sight triangle shown in these exhibits shall only be permitted if approved in writing by the City's Engineering Division.


 Brighton SM	DATE 5/1/2016 REVISED BY CWB
	SIGHT TRIANGLES

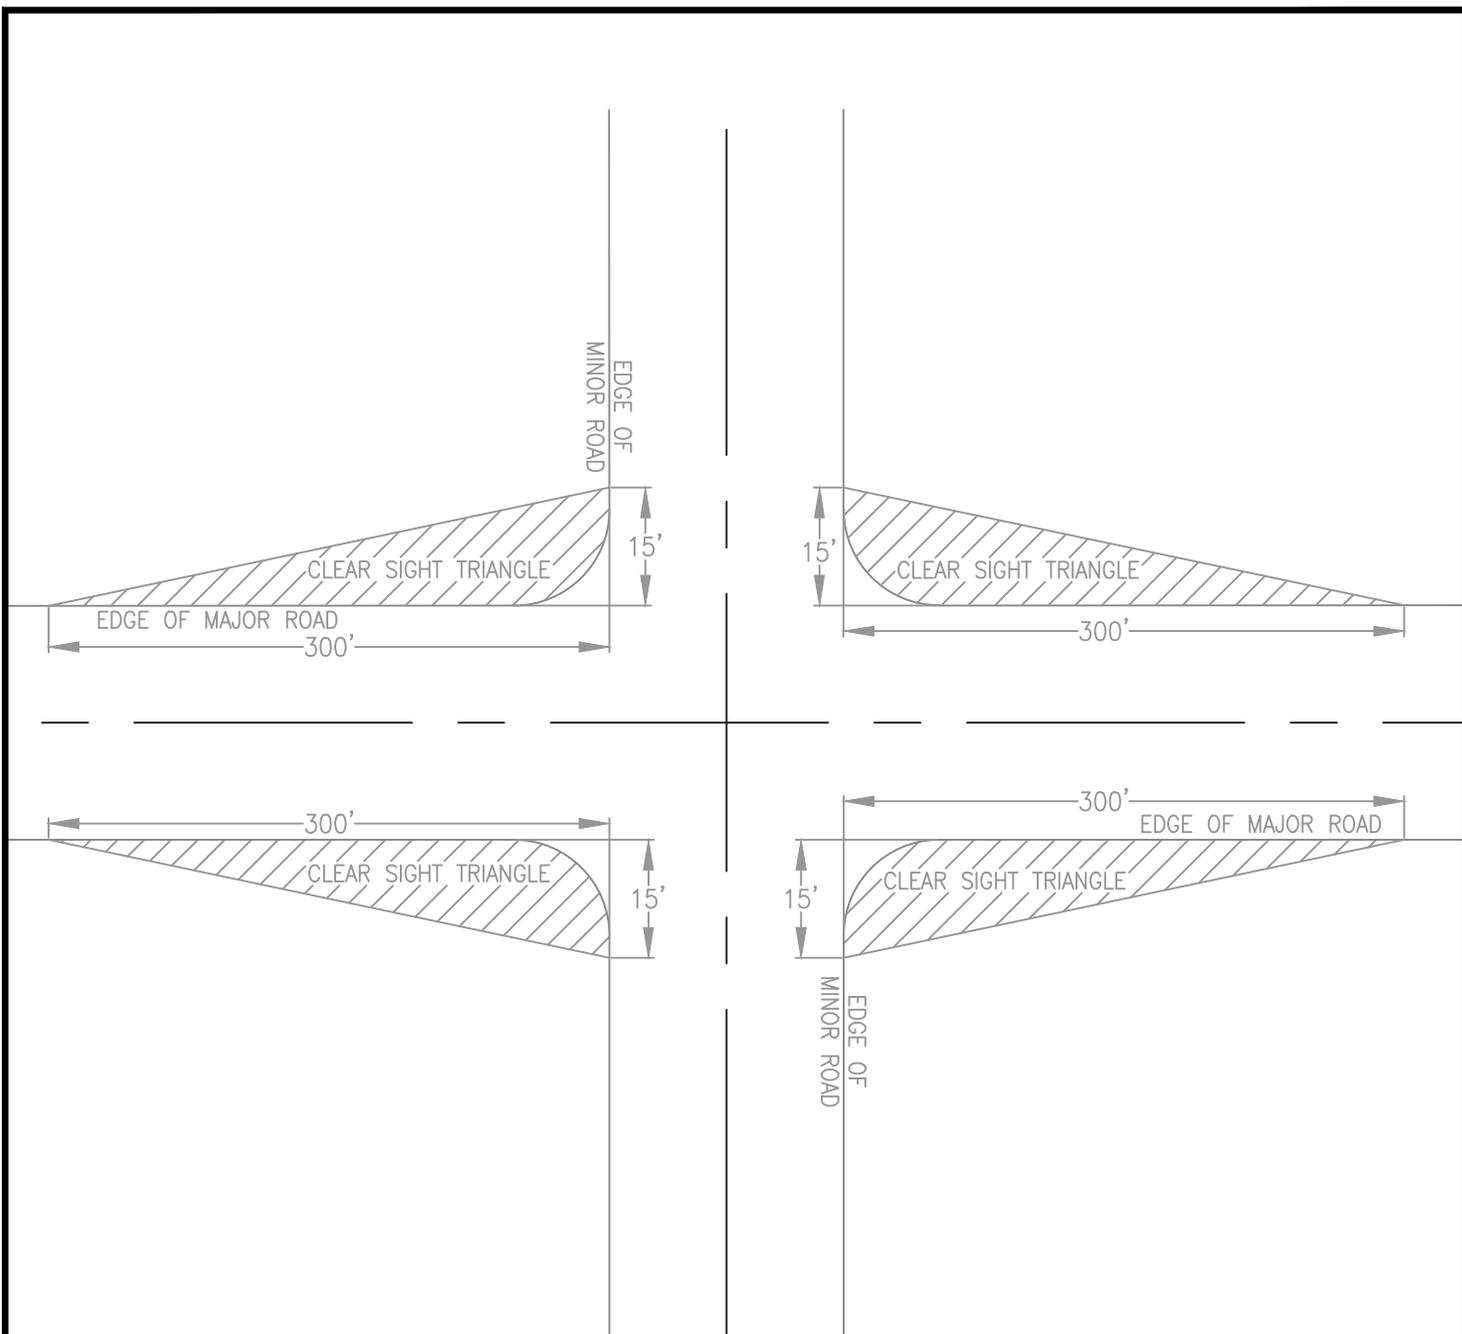


NOTE: Sight triangle shown shall be used at signalized intersections. See Detail 500-2 for sight triangles at stop-controlled intersections and driveways.

All objects located within the indicated clear sight triangle shall be no more than 30" tall; tree canopies encroaching in the clear sight triangle shall be no less than 7' above grade. Deviation from the sight triangle shown in these exhibits shall only be permitted if approved in writing by the City's Engineering Division.


 Brighton SM SIGHT TRIANGLES	DATE 5/1/2016 REVISED BY CWB
	DRAWING NUMBER 500-2

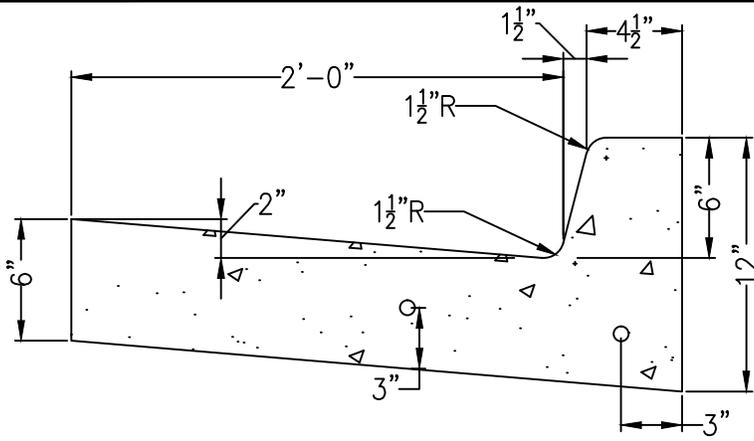


6" VERTICAL CURB & GUTTER

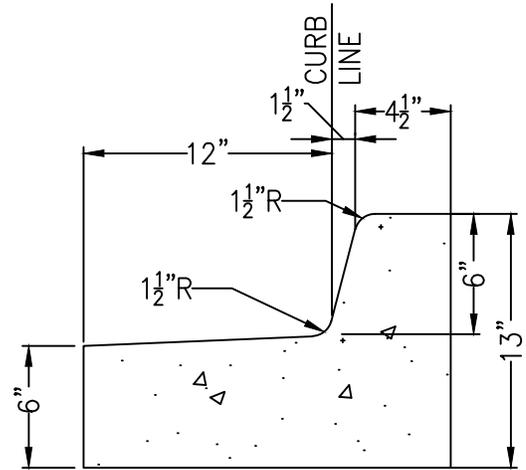

MEDIAN CURB & GUTTER
(SPILL)

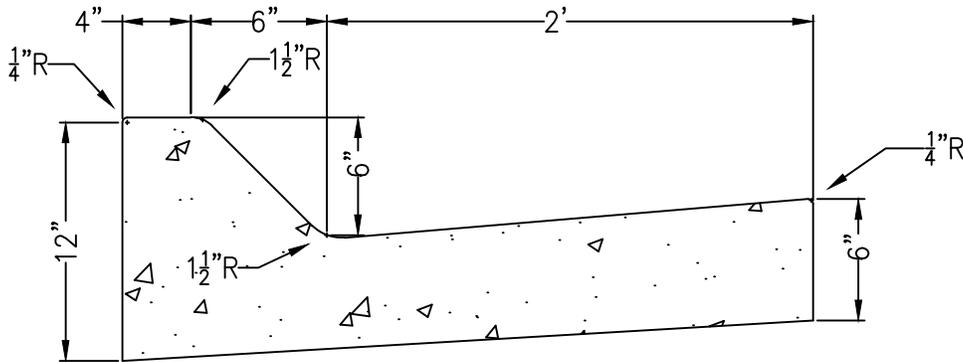

MOUNTABLE CURB & GUTTER

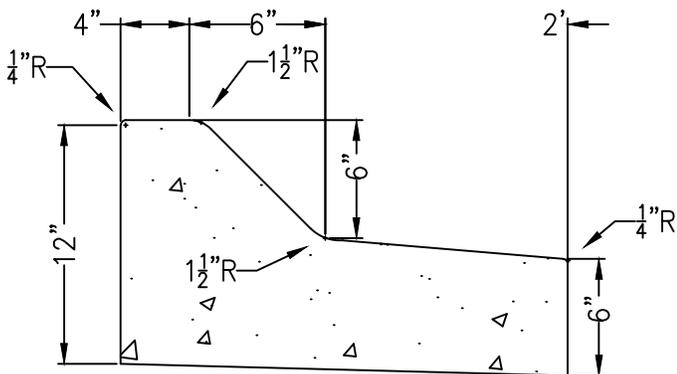

ROUNDBOAT MOUNTABLE
CURB & GUTTER




Brighton

CURBS


DATE 5/1/2016
REVISED BY CWB

DRAWING
NUMBER


500-3

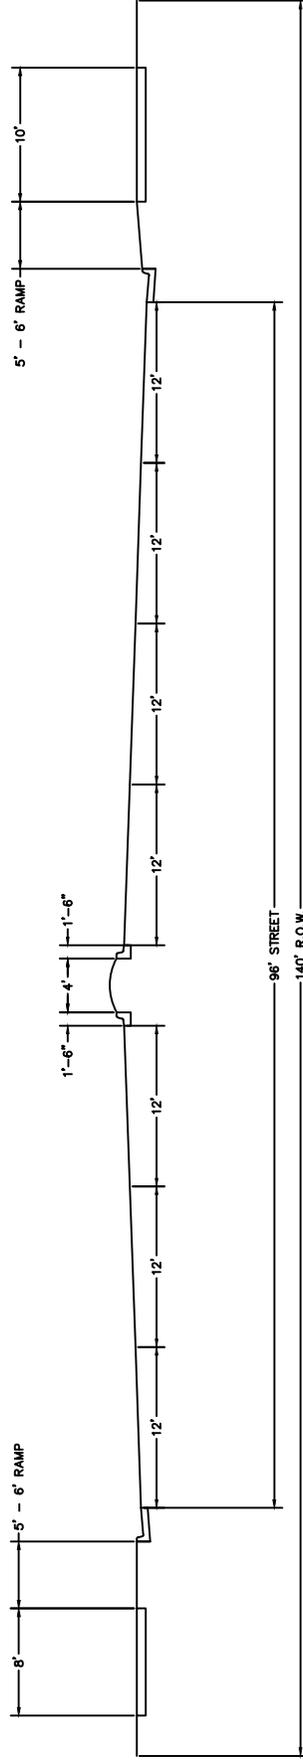

DATE 5/1/2016 REVISED BY CWB	 <p>MAJOR ARTERIAL OPTION 1 - BUILD OUT INTERSECTION</p> <p>500-4</p>
---------------------------------	--

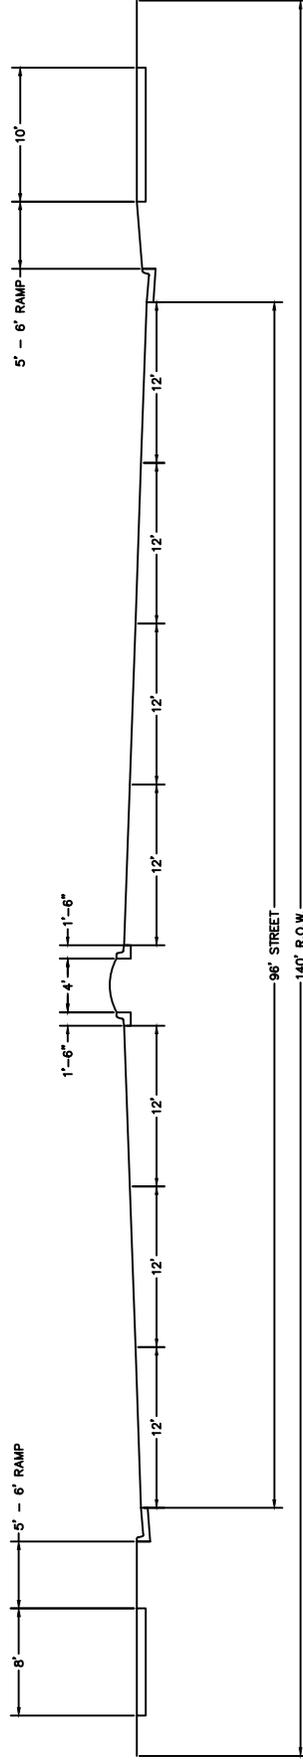

DATE 5/1/2016 REVISED BY CWB	 <p>MAJOR ARTERIAL OPTION 2 - BUILD OUT MIDBLOCK</p> <p>500-5</p>
---------------------------------	--

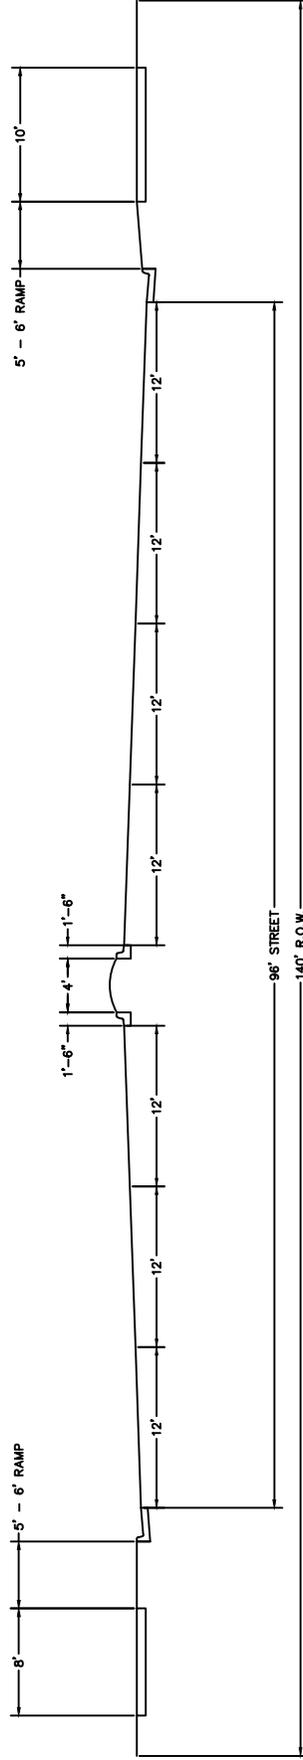


DATE 5/1/2016
REVISED BY CWB



MAJOR ARTERIAL
OPTION 3 - INTERIM
INTERSECTION

DRAWING
NUMBER
500-6

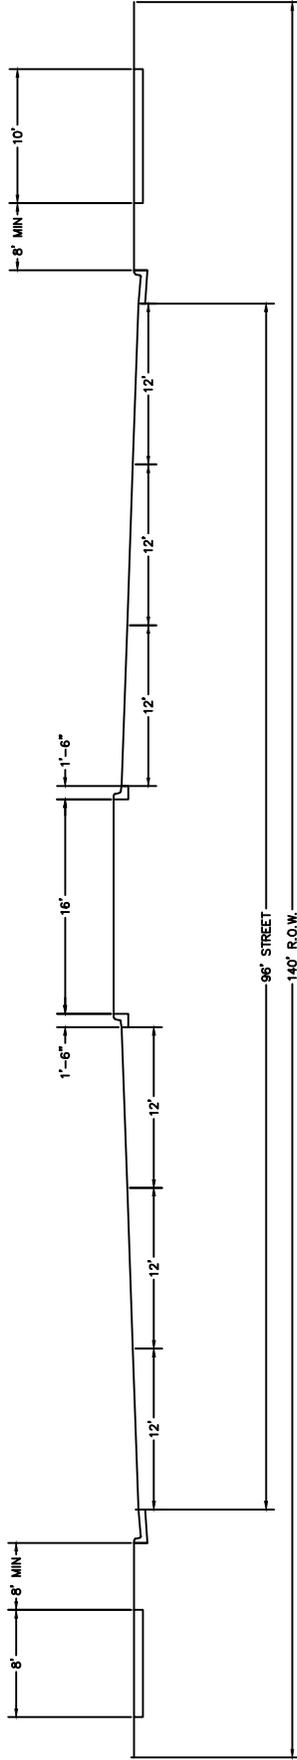


DATE 5/1/2016
 REVISED BY CWB



MAJOR ARTERIAL
 OPTION 4 - INTERIM
 MIDBLOCK

DRAWING
 NUMBER
 500-7

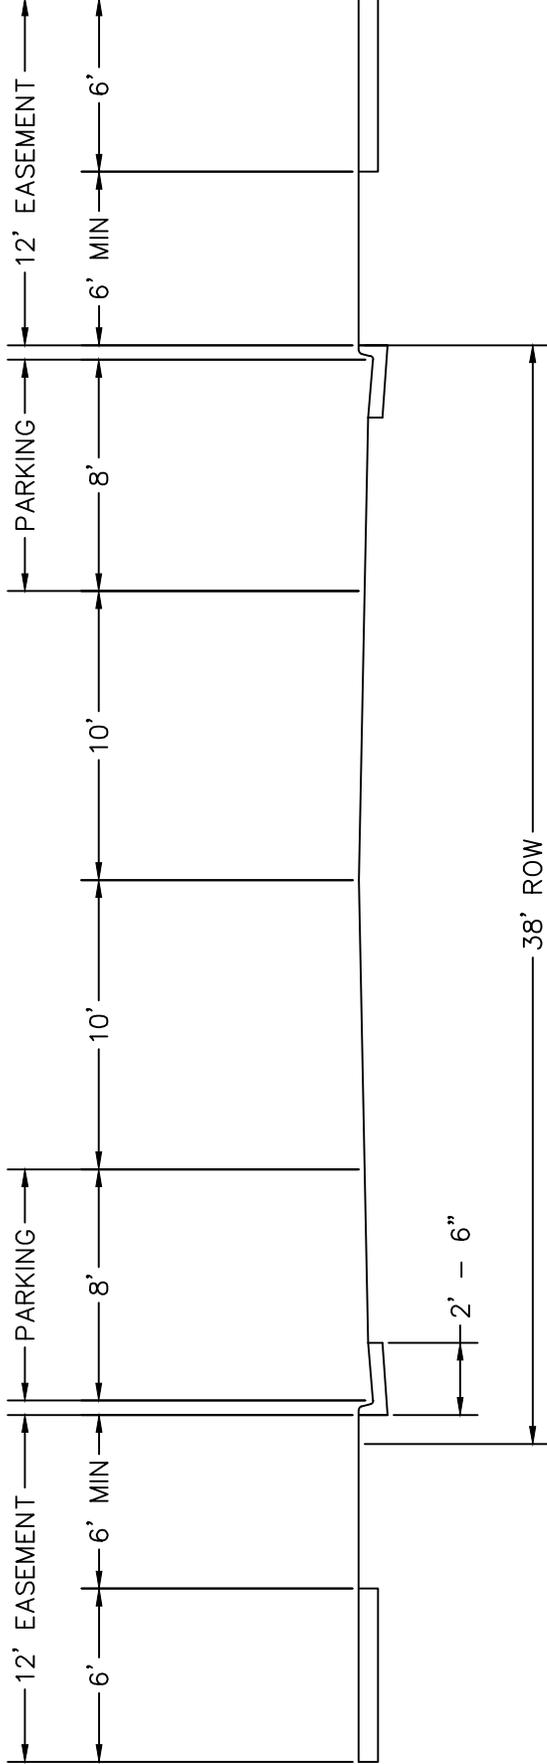


DATE 5/1/2016
 REVISED BY CWB



LOCAL STREET
 OPTION 1
 TYPICAL

DRAWING
 NUMBER
 500-8

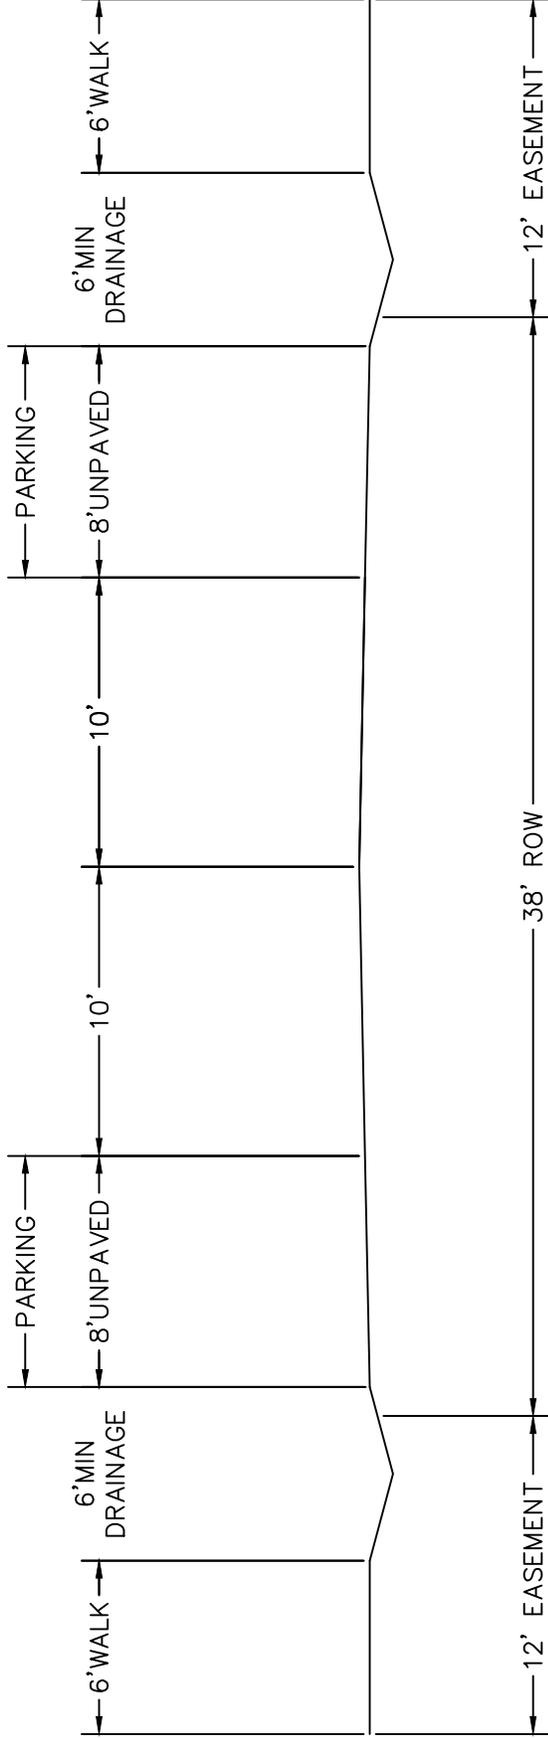


DATE 5/1/2016
 REVISED BY CWB



LOCAL STREET
 OPTION 2
 RURAL

DRAWING
 NUMBER
 500-9

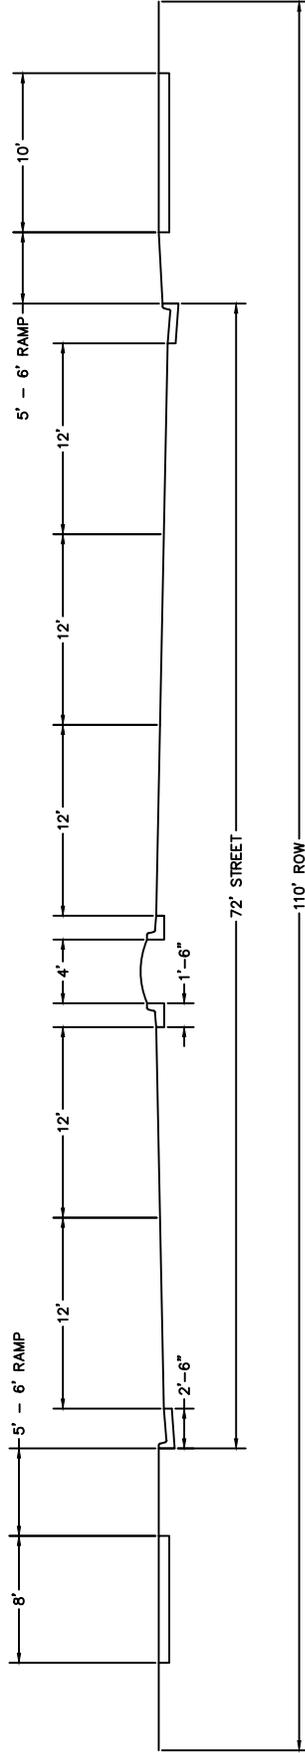


DATE 5/1/2016
 REVISED BY CWB



MINOR ARTERIAL
 OPTION 1 - BUILD OUT
 INTERSECTION

DRAWING
 NUMBER
 500-10

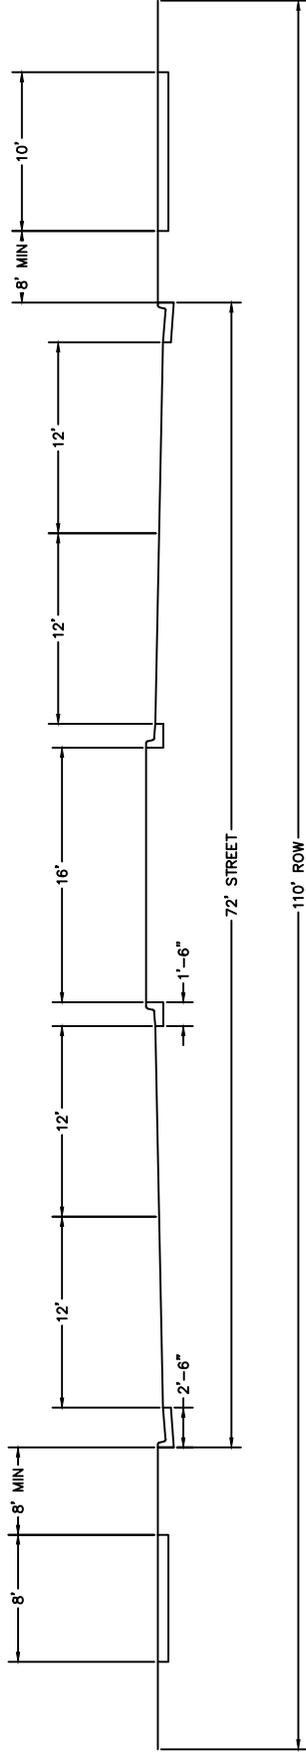


DATE 5/1/2016
 REVISED BY CWB



MINOR ARTERIAL
 OPTION 2 - BUILD OUT
 MIDBLOCK

DRAWING
 NUMBER
 500-11

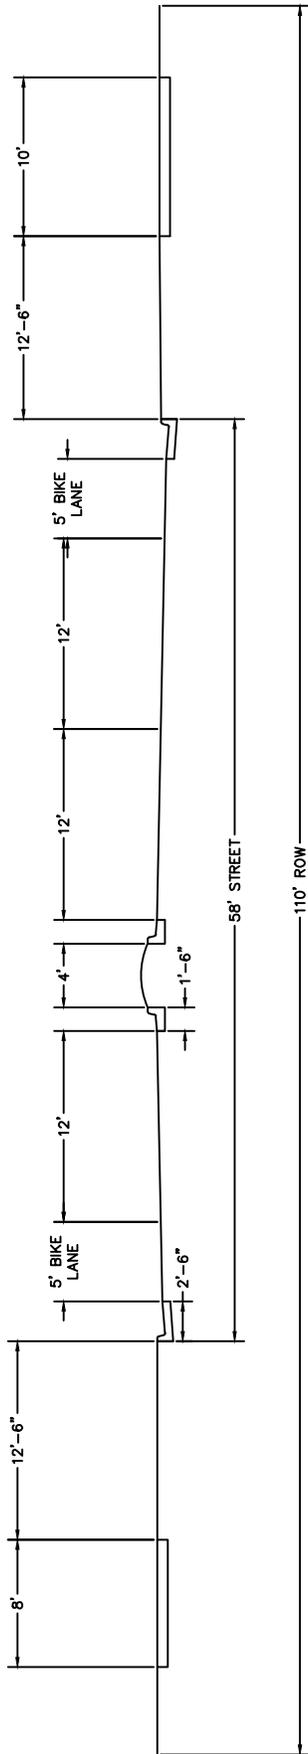




 DATE 5/1/2016
 REVISED BY CWB

MINOR ARTERIAL
 OPTION 3 – INTERIM
 INTERSECTION

DRAWING
 NUMBER
 500-13

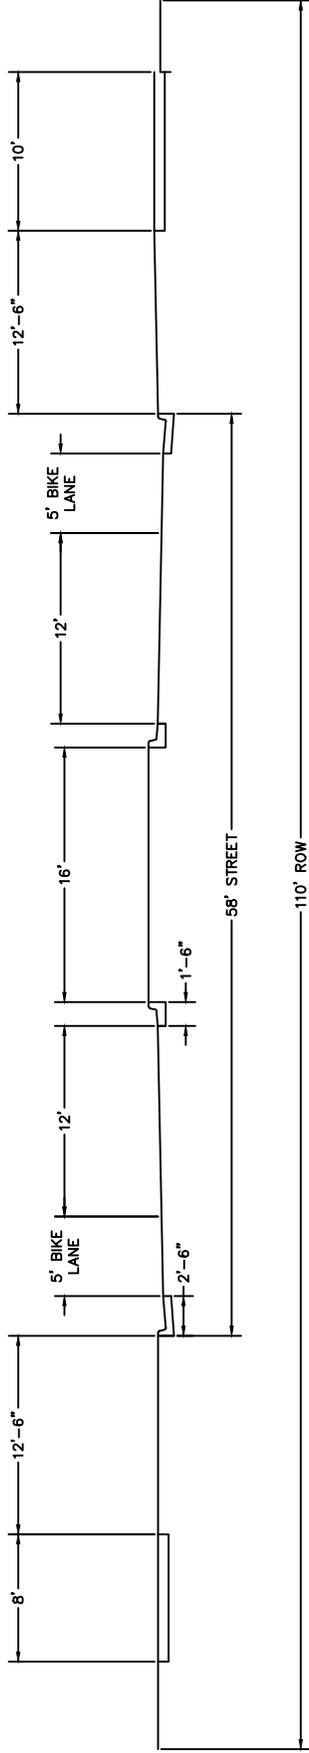


DATE 5/1/2016
 REVISED BY CWB



MINOR ARTERIAL
 OPTION 3 - INTERIM
 MIDBLOCK

DRAWING
 NUMBER
 500-14

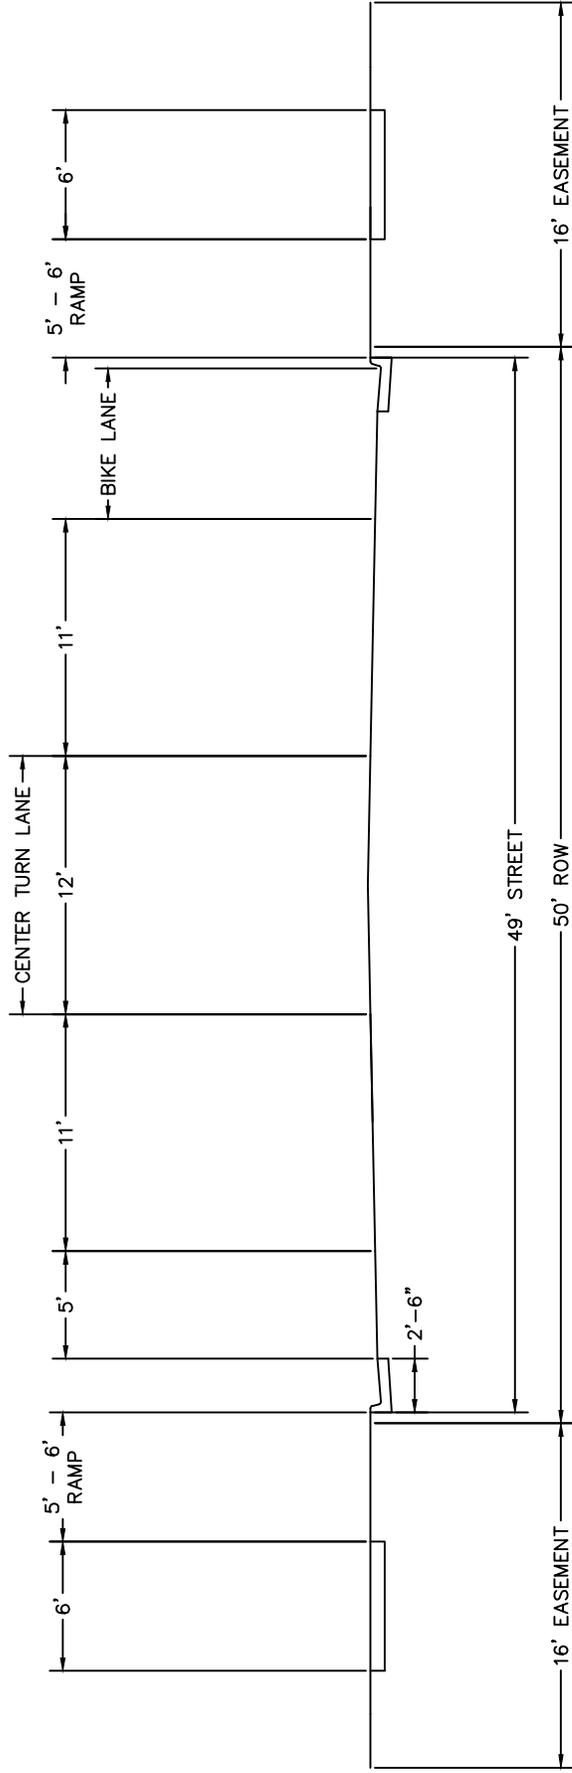


DATE 5/1/2016
 REVISED BY CWB



COLLECTORS
 OPTION 1
 INTERSECTION

DRAWING
 NUMBER
 500-15

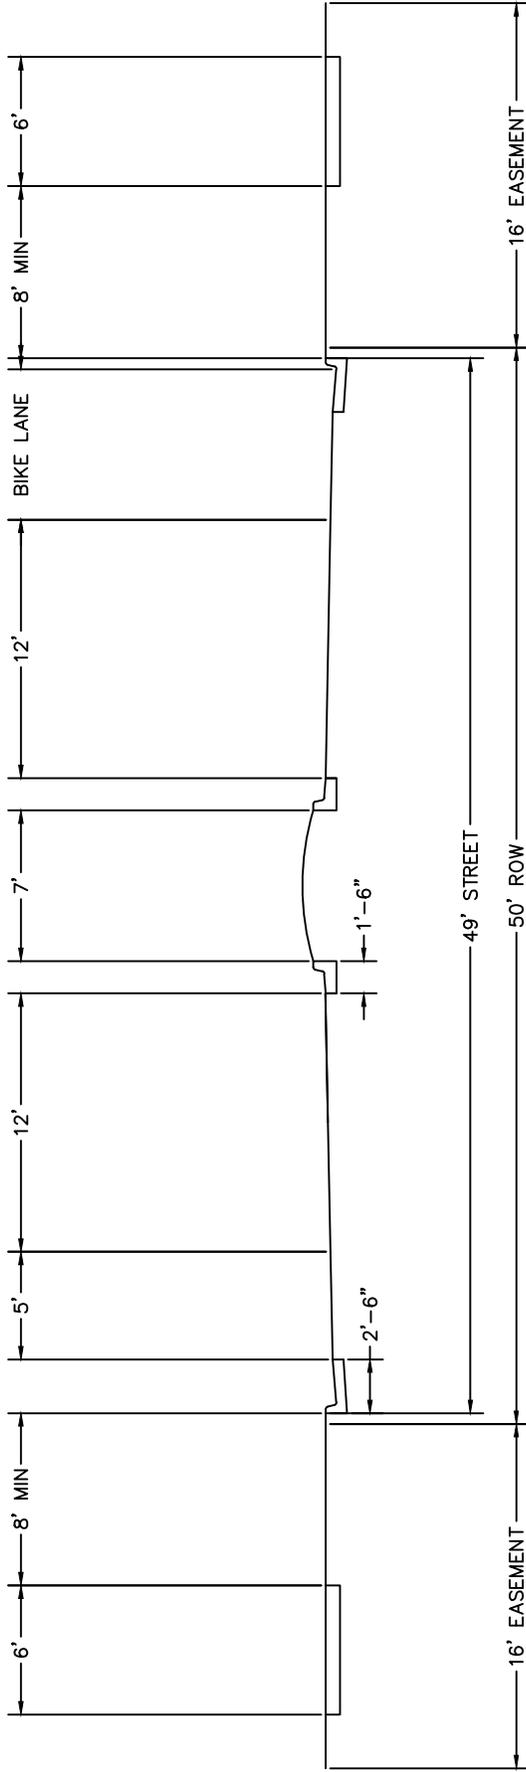


DATE 5/1/2016
REVISED BY CWB



COLLECTORS
OPTION 2
MIDBLOCK

DRAWING
NUMBER
500-16

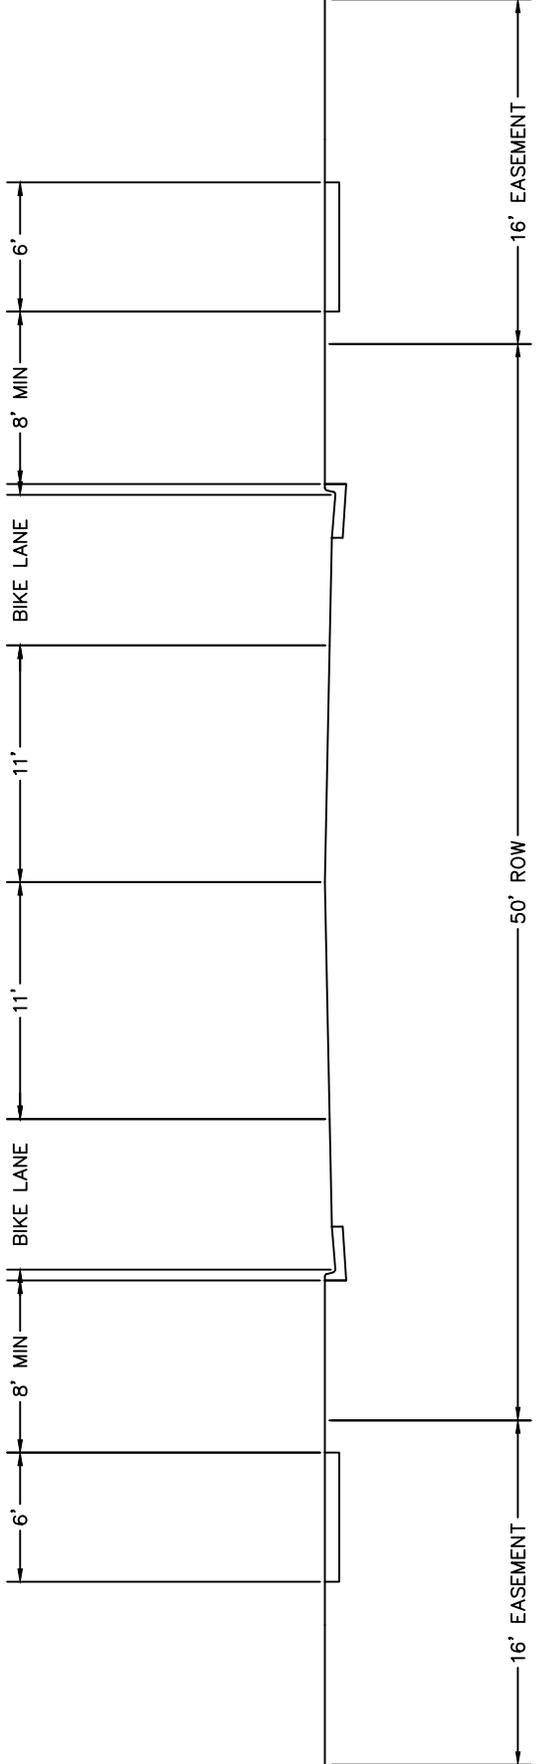


DATE 5/1/2016
 REVISED BY CWB



COLLECTORS
 OPTION 3
 MIDBLOCK

DRAWING
 NUMBER
 500-17

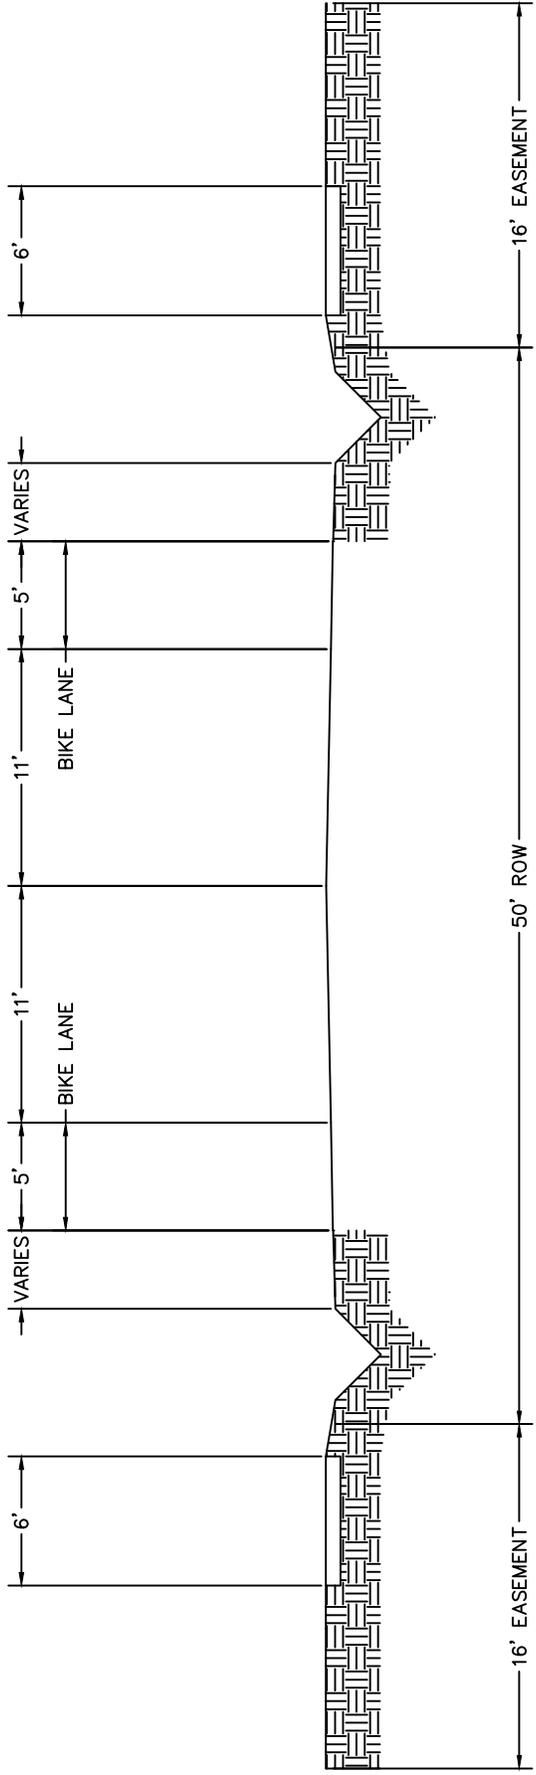


DATE 5/1/2016
REVISED BY CWB

Brighton[®]

COLLECTORS
OPTION 4
RURAL ROADWAY

DRAWING
NUMBER
500-18

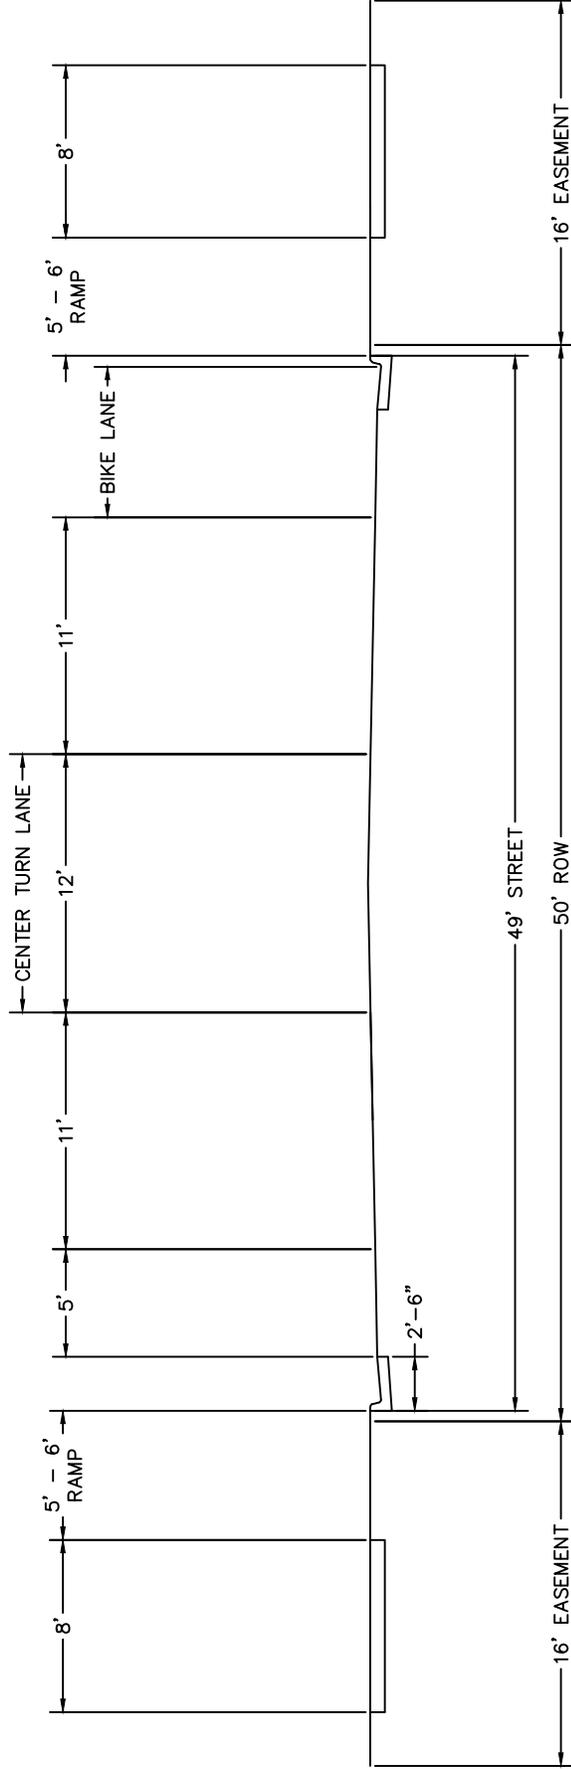


DATE 5/1/2016
REVISED BY CWB



COLLECTORS
OPTION 5
MIXED USE
INTERSECTION

DRAWING
NUMBER
500-19

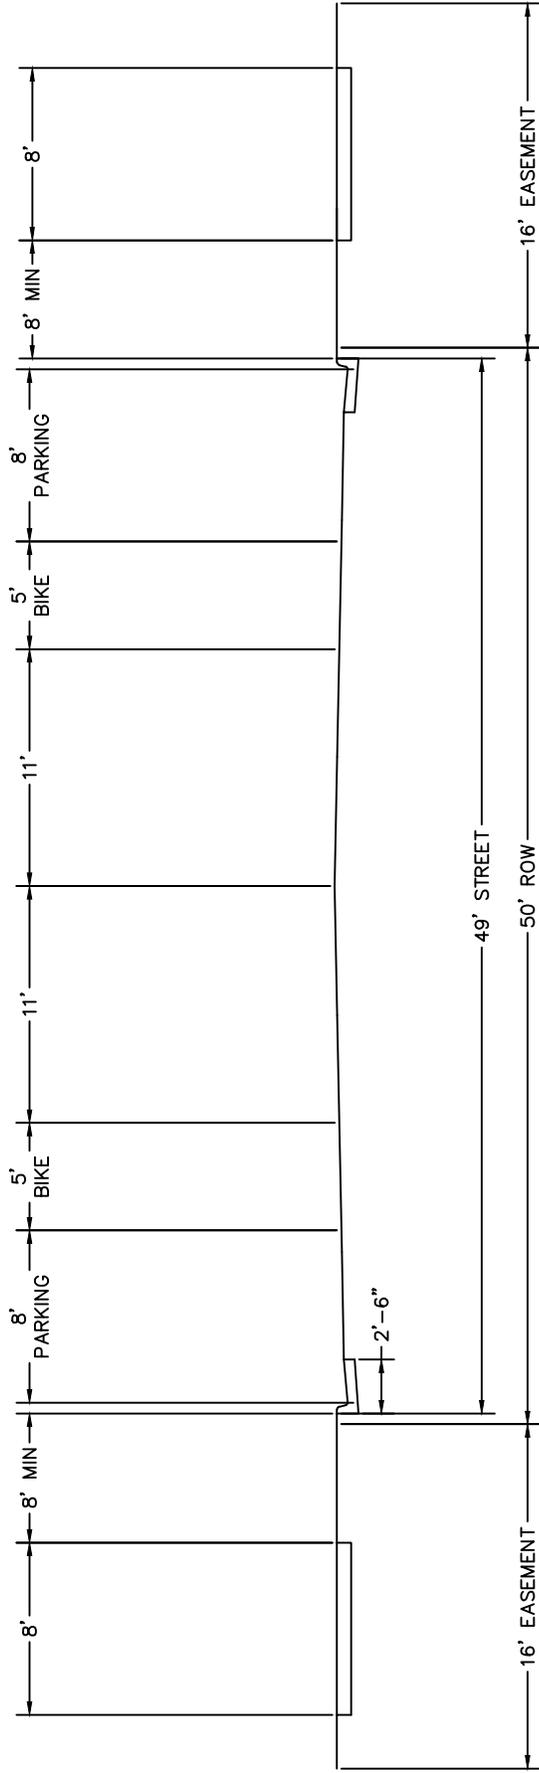


DATE 5/1/2016
 REVISED BY CWB



COLLECTORS
 OPTION 6
 MIXED USE MIDBLOCK

DRAWING
 NUMBER
 500-20

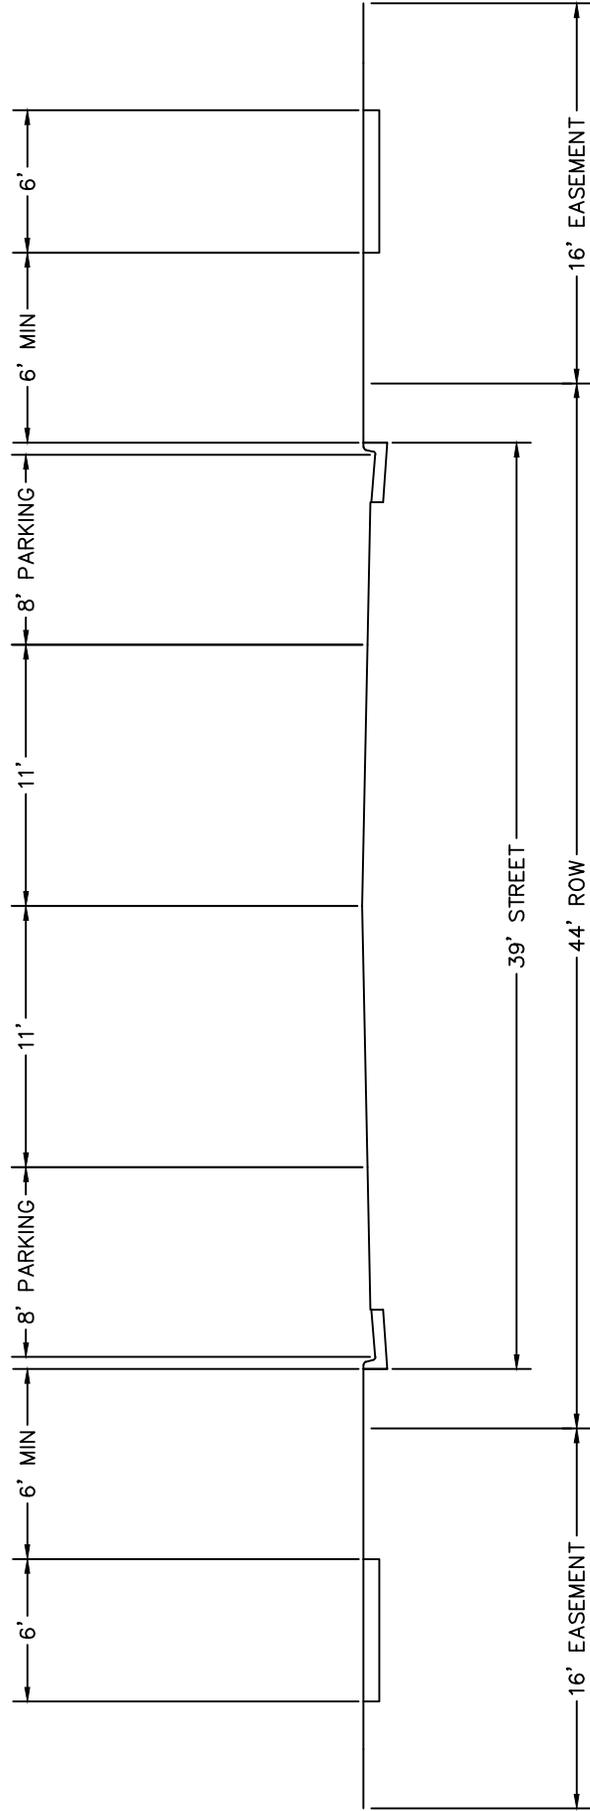


DATE 5/1/2016
 REVISED BY CWB



NEIGHBORHOOD
 CONNECTOR
 OPTION 1
 TYPICAL

DRAWING
 NUMBER
 500-21

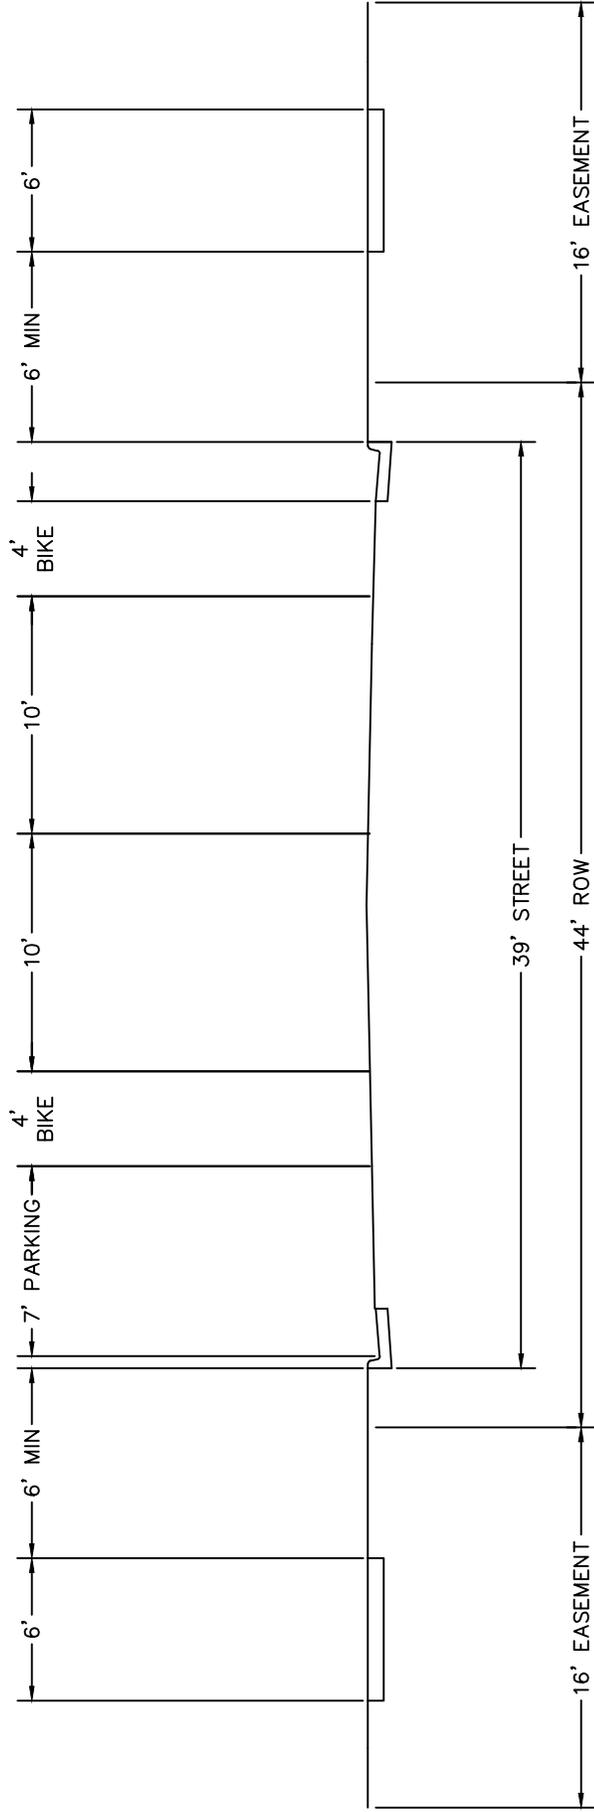


DATE 5/1/2016
REVISED BY CWB



NEIGHBORHOOD
CONNECTOR
OPTION 2
BICYCLE LANES

DRAWING
NUMBER
500-22

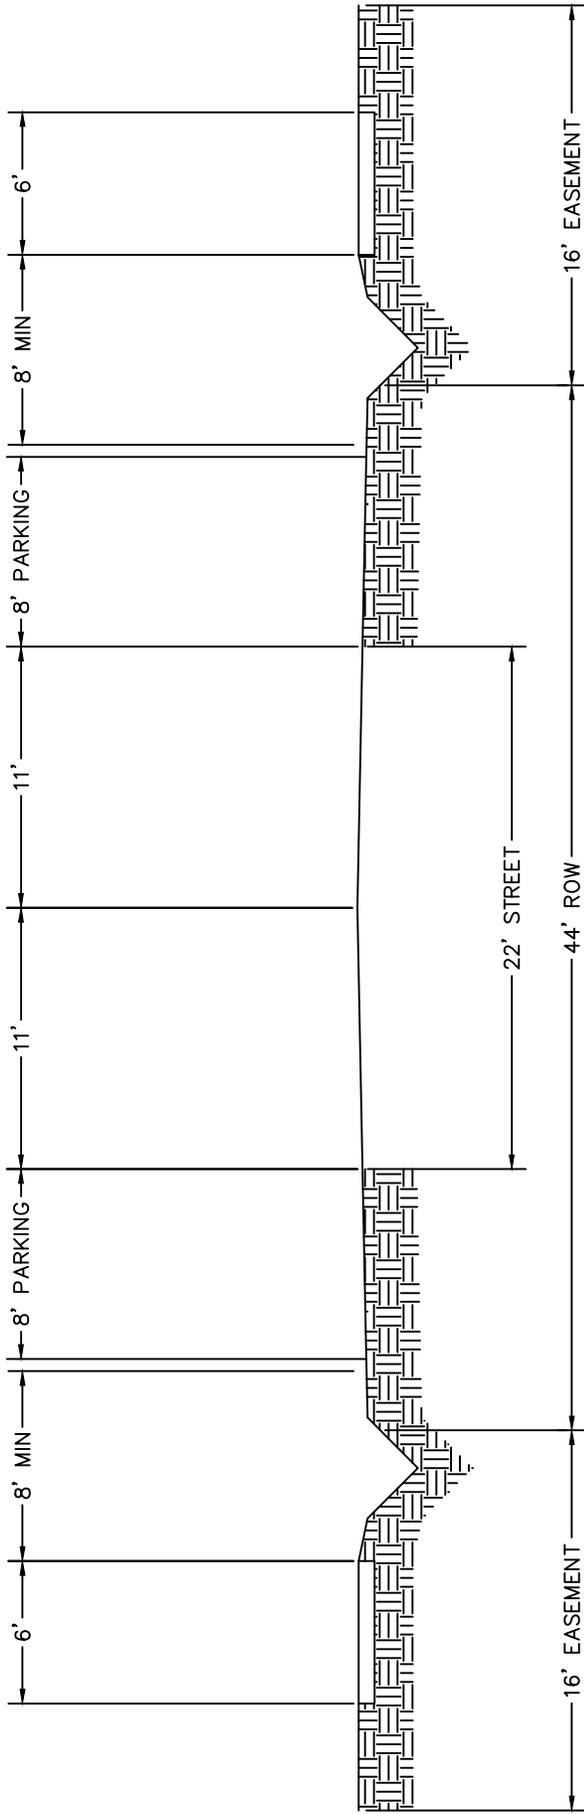

DATE 5/1/2016
 REVISED BY CWB



NEIGHBORHOOD
 CONNECTOR
 OPTION 3
 RURAL

DRAWING
 NUMBER
 500-23